


PLANTA BAJA/GROUND FLOOR
 SUP. ÚTILES / USEFUL SURFACE




DORMITORIO 1 / BEDROOM 1	9,07 M2	ESCALERA/STAIRS	6,99 M2
BAÑO1/BATH 1	4,98 M2	PASO 1/CORRIDOR 1	2,16 M2
SKC/DRK	26,35 M2	TERRAZAS/TERRACES	25,29 M2
DORMITORIO 2/BEDROOM 2	11,96 M2		

SUP. CONSTRUIDA: 100,79M2 SUP TERRAZAS: 25,29M2
 SUP SOLARIO: 38,59M2

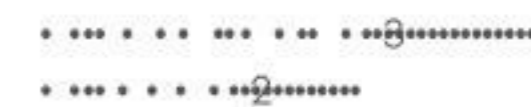

Planta tipo, que no incluye las áreas de uso común. Cada vivienda tiene su planta propia, que pueden variar ligeramente de la estándar. Los artículos de los muebles y enseres domésticos que aparecen en la planta son meramente decorativos. Esto no es un documento contractual. Este plano puede ser modificado por la dirección facultativa teniendo en cuenta la construcción o necesidades de proyecto


Standard floor plan, which does not include the common use areas. Each residence has its own floor plan, which may vary slightly from the standard one. The furniture and household items that appear in the plan are merely for decorative purposes. This is not a contractual document. This plan can be modified by the Project Management Team according to construction or design needs.

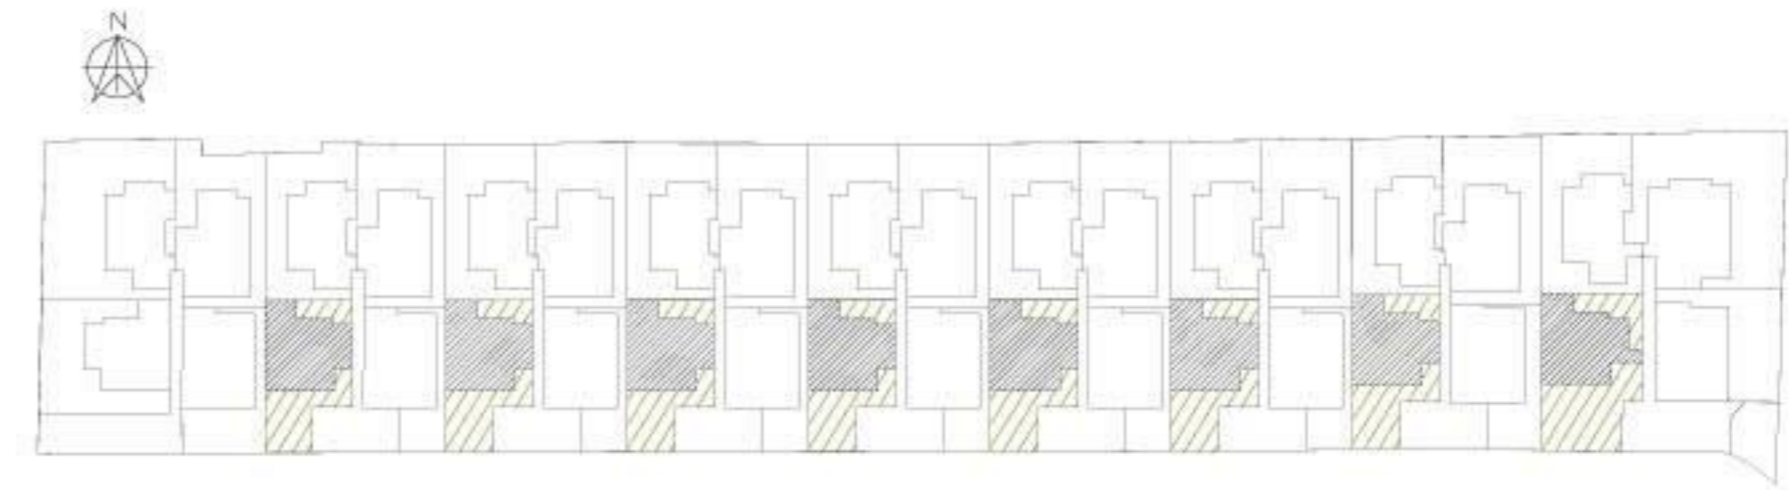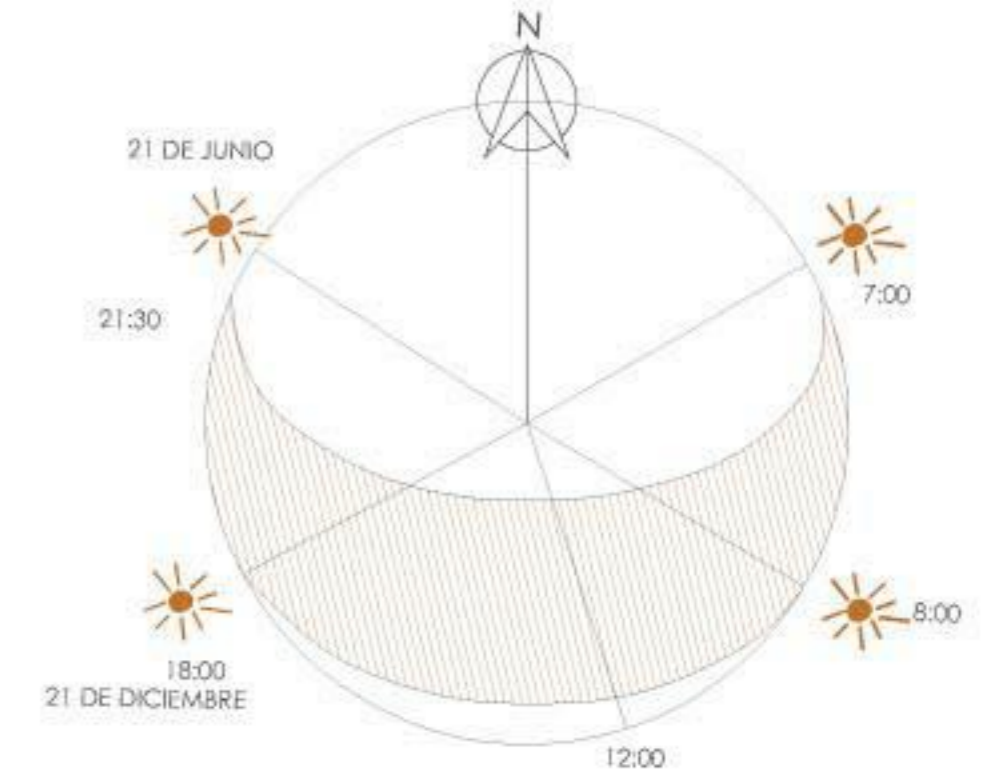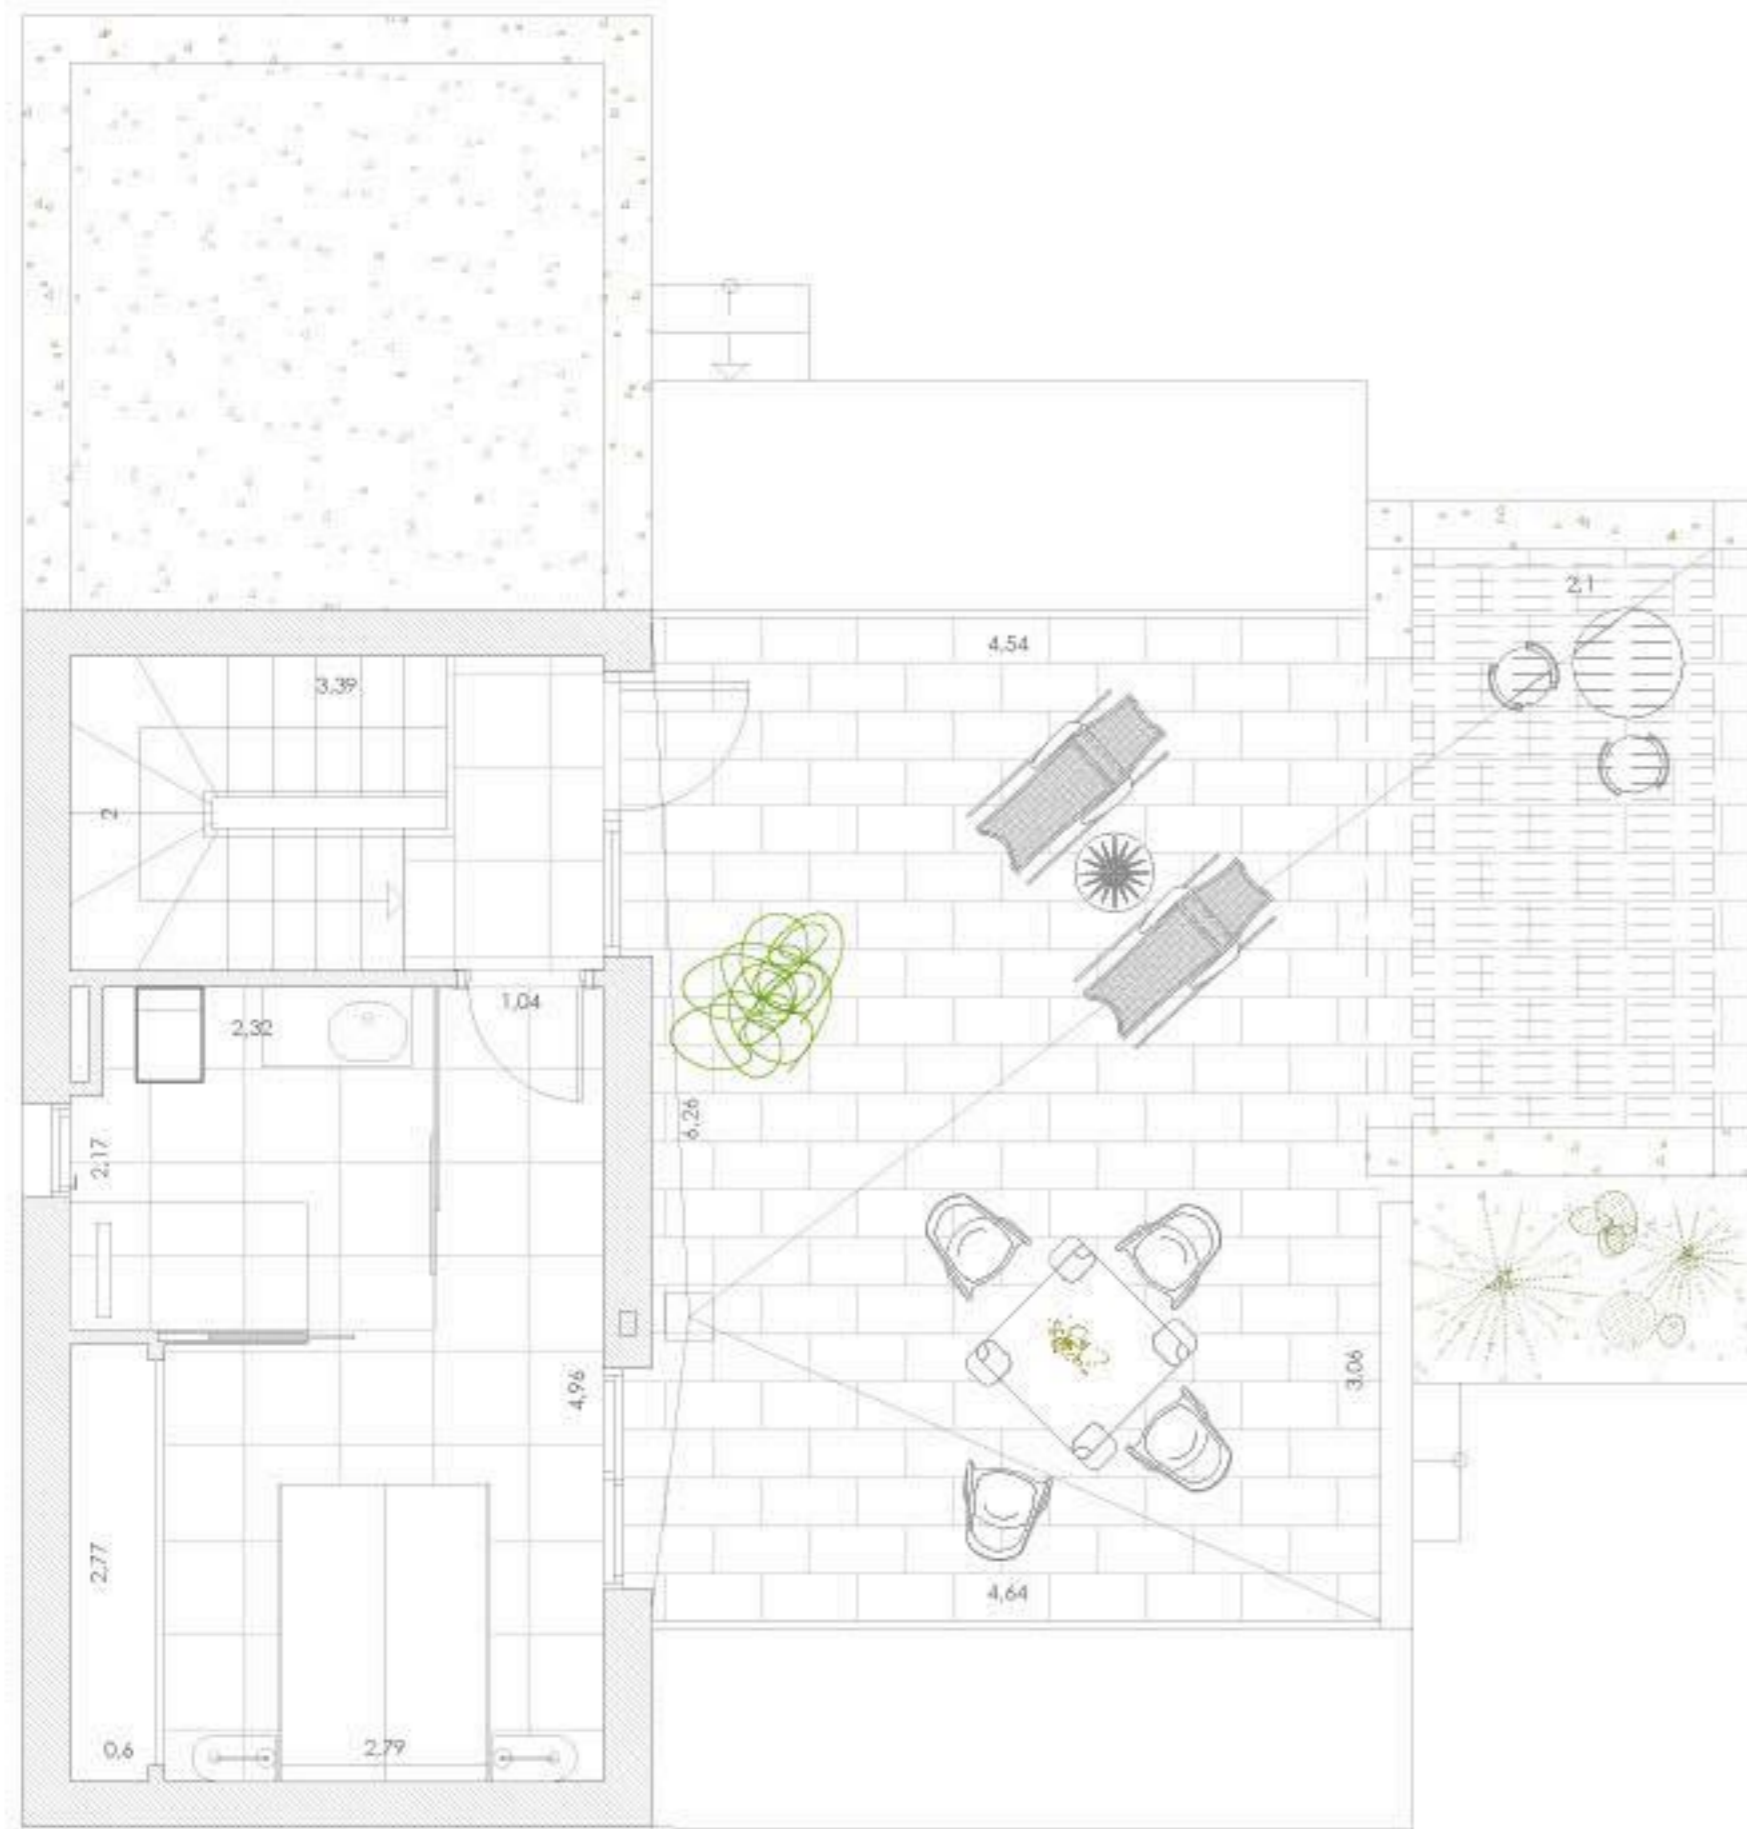

PLANTA PRIMERA/FIRST FLOOR
 SUP. ÚTILES / USEFUL SURFACE

BAÑO2/BATH 2	5,2 M2
DORMITORIO 3/BEDROOM 3	11,24 M2
PASO 2/CORRIDOR 2	2,21M2
SOLARIO/SOLARIUM	38,59 M2

SUP. CONSTRUIDA: 100,79M2 SUP TERRAZAS: 25,29M2
 SUP SOLARIO: 38,59M2

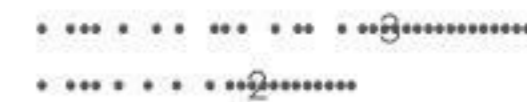

Planta tipo, que no incluye las áreas de uso común. Cada vivienda tiene su planta propia, que pueden variar ligeramente de la estándar. Los artículos de los muebles y enseres domésticos que aparecen en la planta son meramente decorativos. Esto no es un documento contractual. Este plano puede ser modificado por la dirección facultativa teniendo en cuenta la construcción o necesidades de proyecto

Standard floor plan, which does not include the common use areas. Each residence has its own floor plan, which may vary slightly from the standard one. The furniture and household items that appear in the plan are merely for decorative purposes. This is not a contractual document. This plan can be modified by the Project Management Team according to construction or design needs.